




SERVICE FROM A POLE

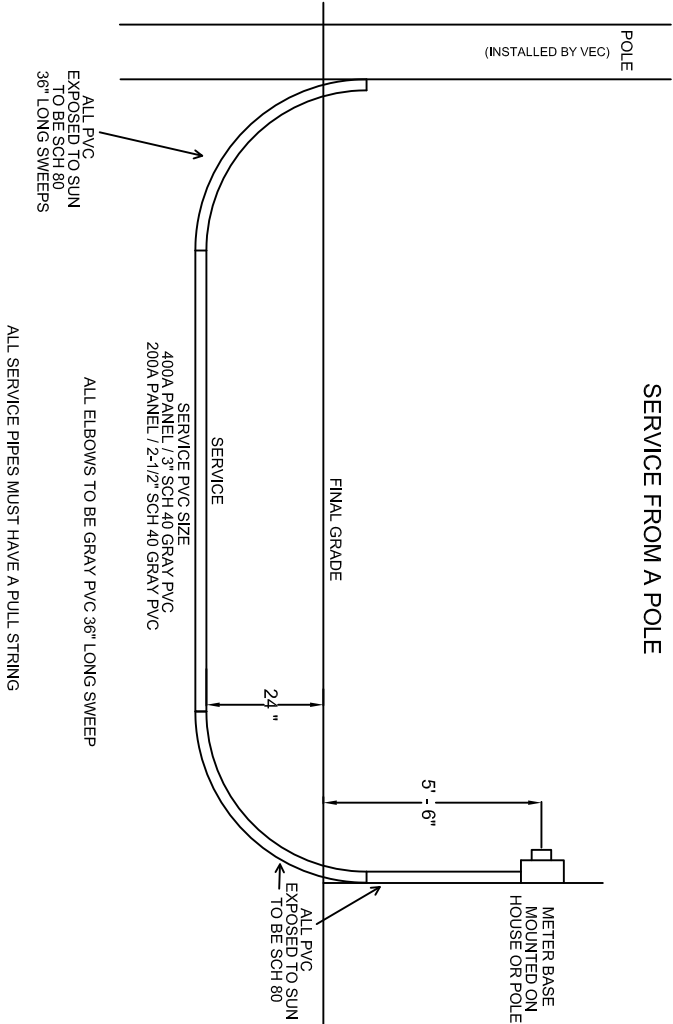

SERVICE FROM A TRANSFORMER

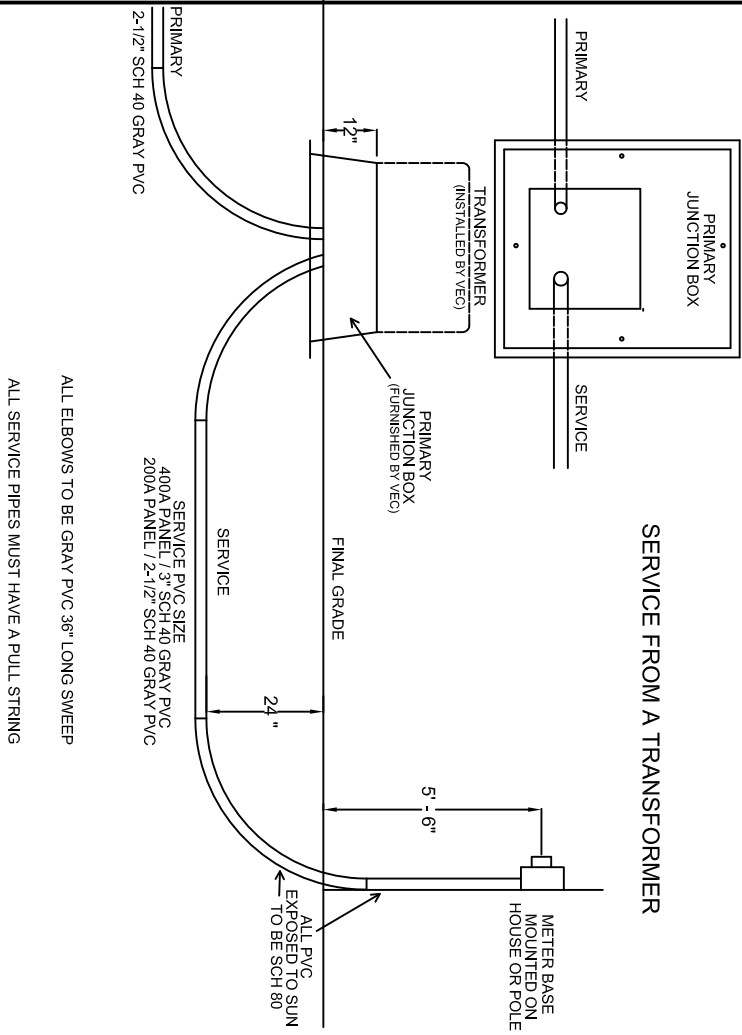


DITCH OPTIONS

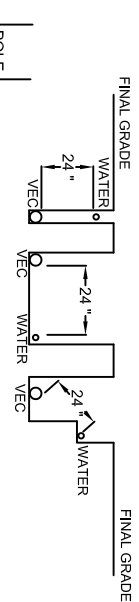

CUSTOMER RESPONSIBILITIES:

- DIGGING ALL DITCHES AND INSTALLING ALL PVC CONDUITS
- INSTALLING ALL PRIMARY JUNCTION BOXES AND/OR SECONDARY PEDESTALS
- ALL PRIMARY JUNCTION BOXES AND SECONDARY PEDESTALS MUST BE SIGNED FOR AND PICKED UP BY CUSTOMER AT VEC OFFICE
- ALL PRIMARY JUNCTION BOXES AND SECONDARY PEDESTALS MUST BE LEVEL
- DO NOT BACK FILL DITCHES, BOXES OR PEDESTALS WITH ROCKS AND/OR DEBRIS
- ALL BACK FILL AROUND AND UNDER BOXES AND PEDESTALS MUST BE FULLY SUPPORTED AND COMPACTED
- ALL DITCHES, BOXES AND PEDESTALS MUST BE INSPECTED BEFORE ANY BACK FILL CAN TAKE PLACE
- UPON INSPECTION, VEC WILL LEAVE RED MARKING TAPE (IF PASSED) FOR THE CUSTOMER TO INSTALL IN THE DITCH HALFWAY BETWEEN PVC CONDUIT AND FINAL GRADE

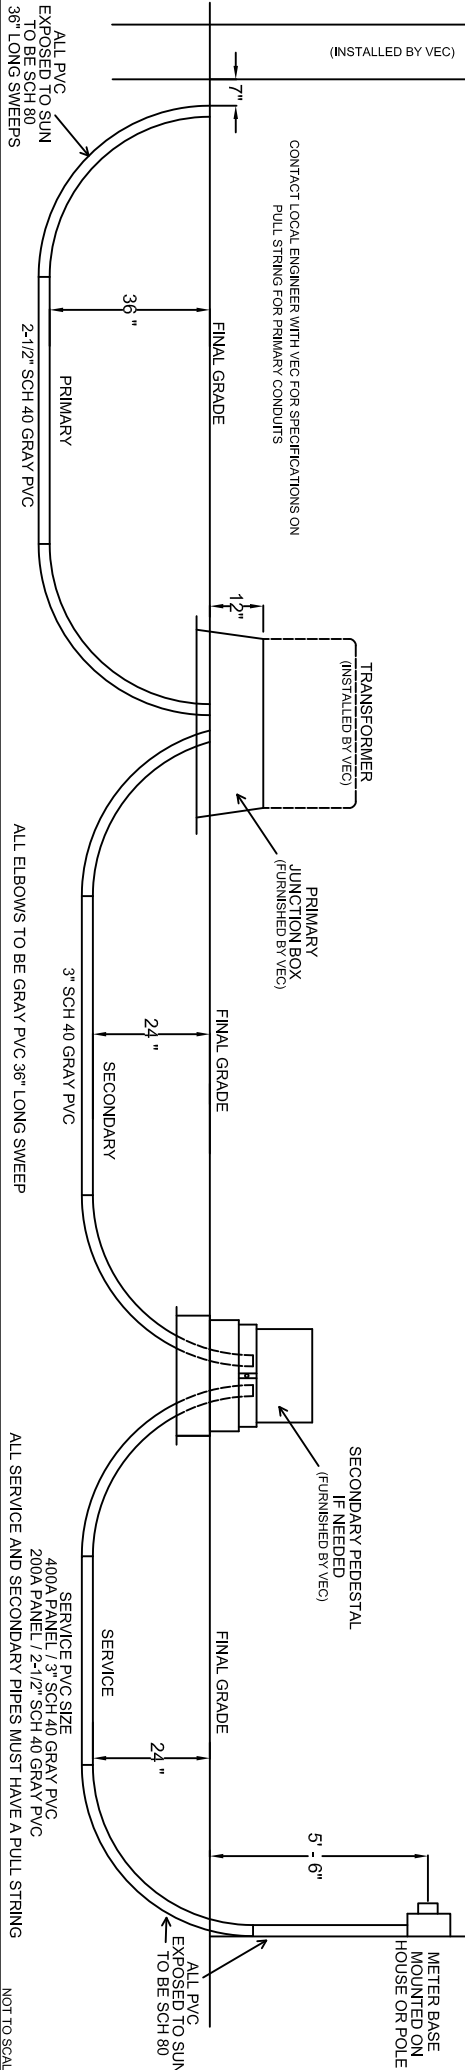

UNDERGROUND INSTALLATION GUIDELINES FOR PRIMARY AND SECONDARY FOR RESIDENTIAL SERVICES